

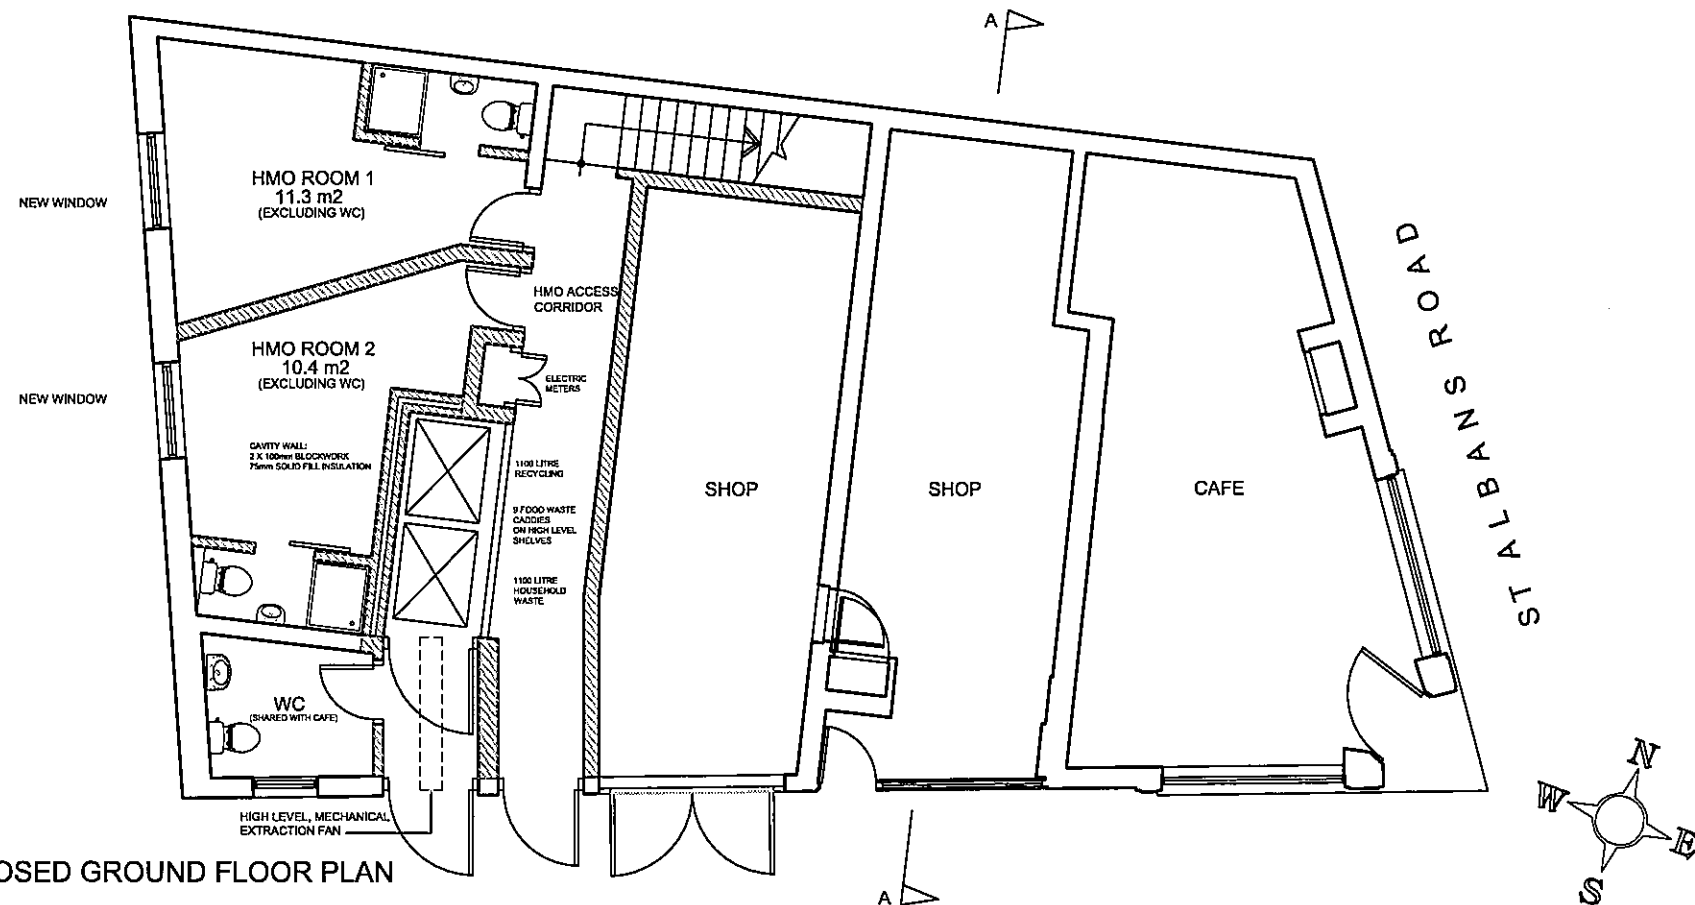


PROPOSED FIRST FLOOR PLAN

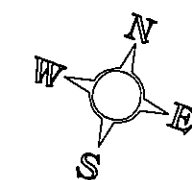

PROPOSED GROUND FLOOR PLAN

BRUCE ROAD

 

OCTIV
ARCHITECTURE
DESIGN

THE COACH HOUSE
GREEN LANE
STANMORE
MIDDLESEX
HA7 3AF

Tel : 020 8954 0308
e-mail : info@octiv.co.uk

Client: Mornworth Ltd	
Project: 2 Bruce Road London EN5 4LS	
Title: Proposed Plans	
Scale: 1:100 @ A3	Drawn:
Date: Feb 2018	Checked:
Drawing No: 900/18/03	Revision: